


PORT 10 LOGISTICS CENTER

SITE PLAN

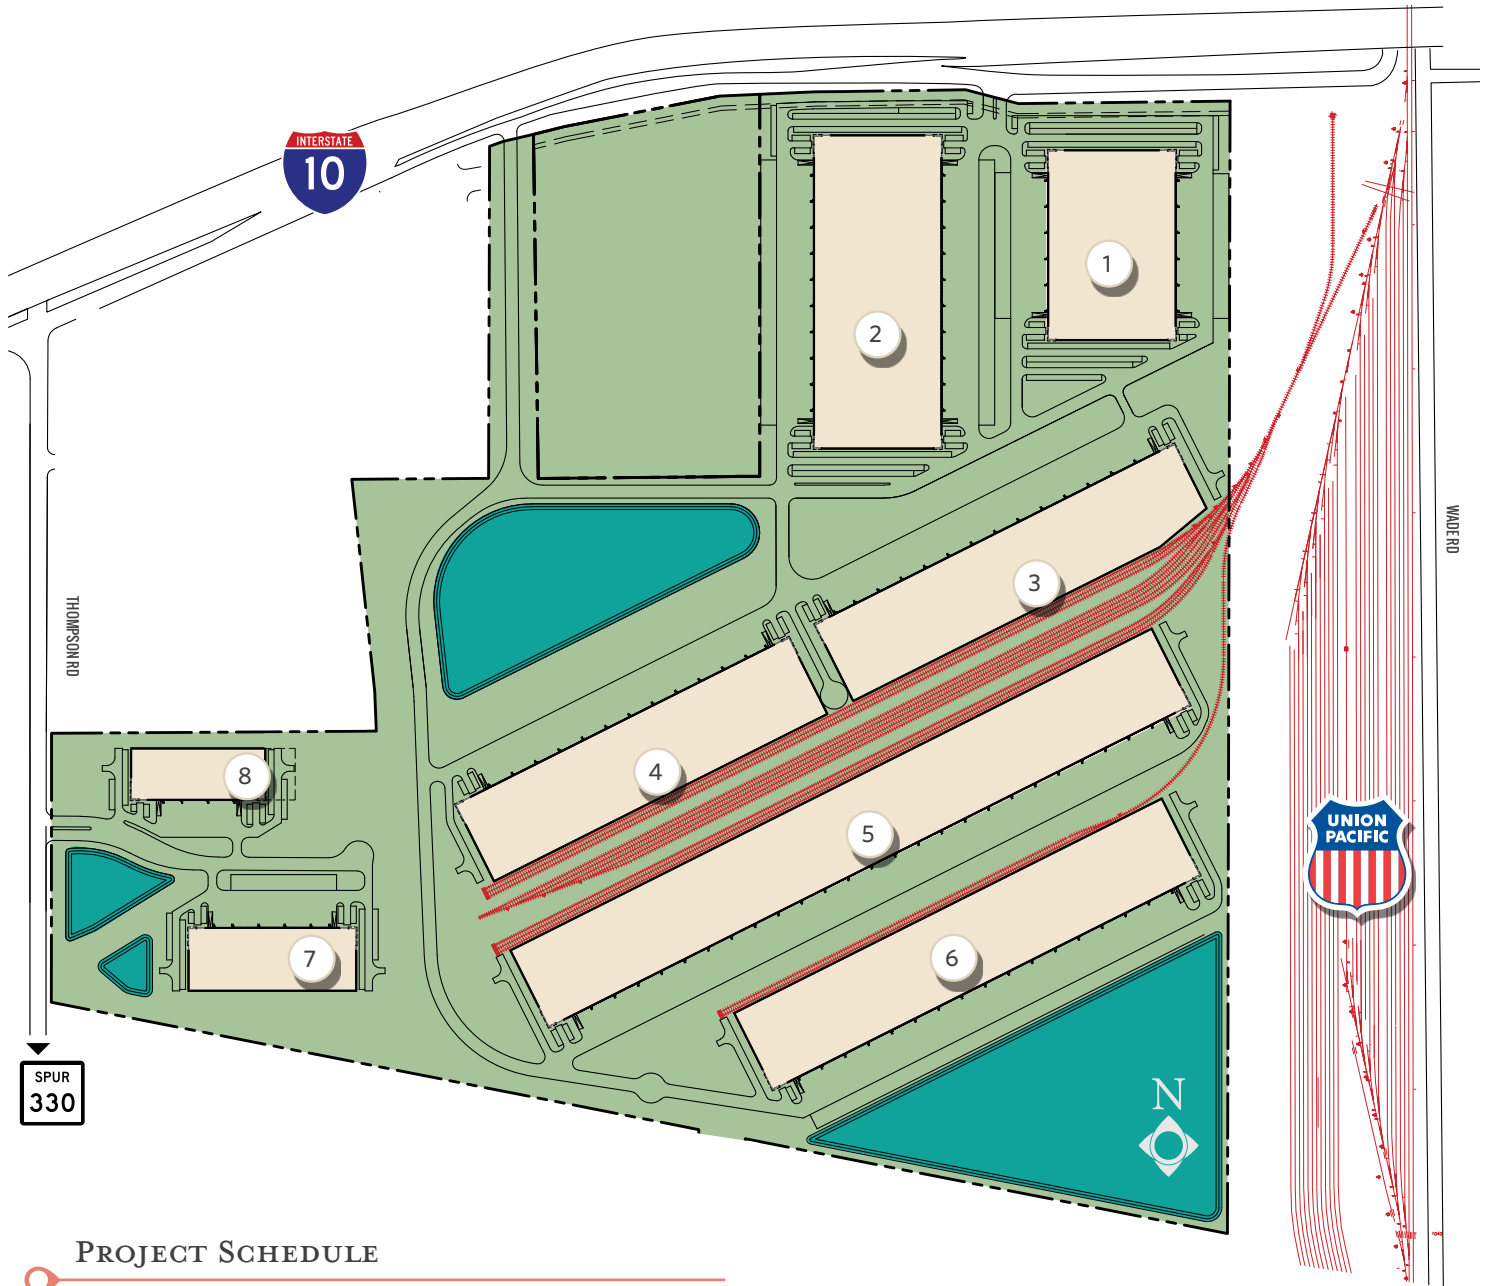

PROJECT SCHEDULE

BUILDING	TYPE	SIZE
PHASE I		
1	Cross Dock	294,323 SF
2	Cross Dock	485,673 SF
7	Dock-high	128,567 SF
8	Dock-high	84,106 SF

BUILDING	TYPE	SIZE
PHASE II		
3	Rail-served	415,522 SF
4	Rail-served	389,866 SF
5	Rail-served	749,866 SF
6	Rail-served	499,966 SF